



③ EXISTING CONCRETE / TIMBER FENCE ON
DULWICH ROAD, NORTH OF THE LIDO.

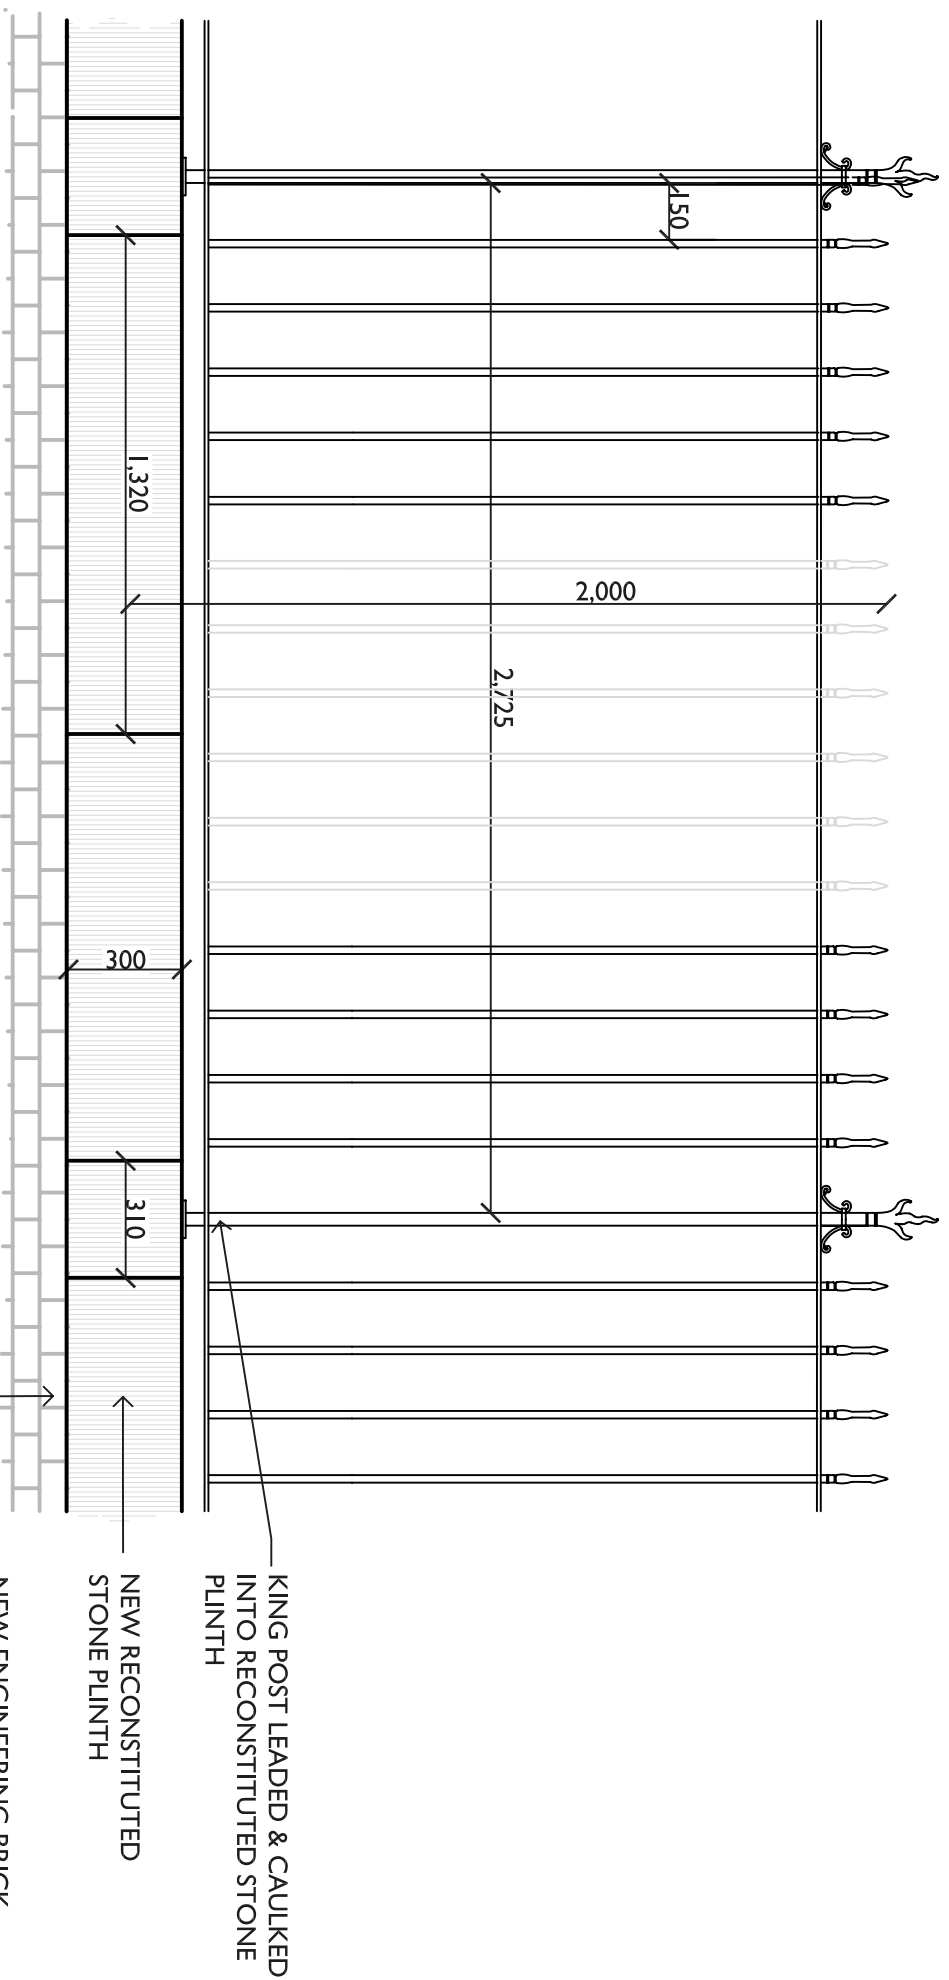

③a PROPOSED RAILINGS ON
RECONSTITUTED STONE PLINTH.

Revisions

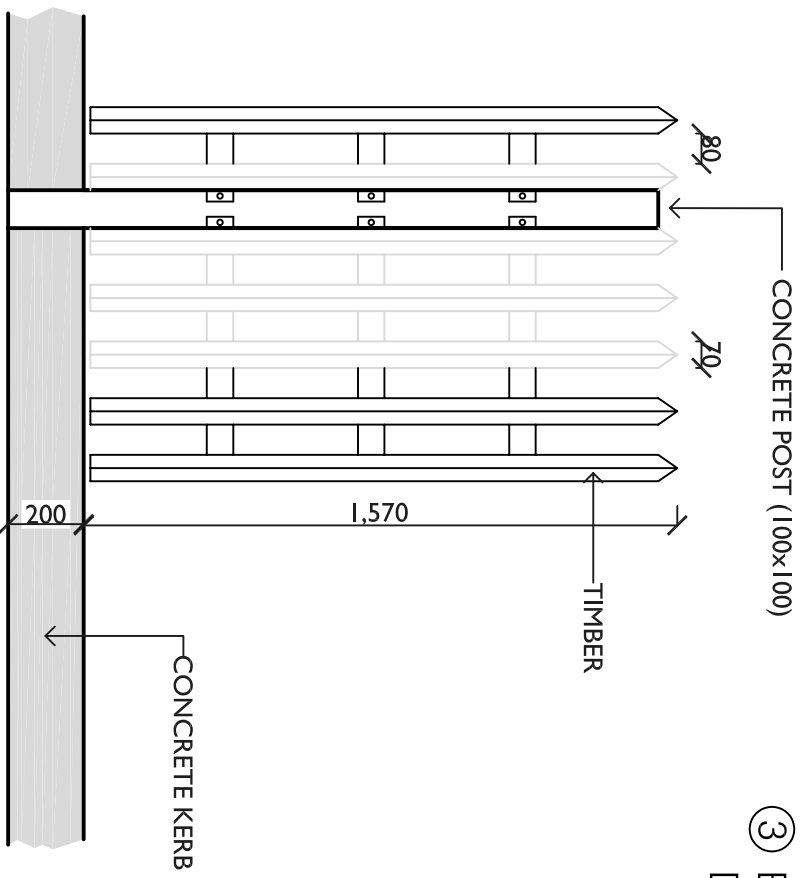

LAND USE
CONSULTANTS
43 Chalton Street
LONDON NW1 1LD
Tel: 020 7933 5764 Fax: 020 7933 4798
email: luc@london.landuse.co.uk

Project:
BROCKWELL PARK
Stage 2 HLF Restoration

Client:
London Borough of Lambeth

Title:
Dulwich Road Boundary
(Sheet 3 of 3)

Drawn by: ET	Checked: AW
Date: AUG '07	Scale: 1:20 © A3
Drawing Status: 0	Tender: 0
Project No.: 01	Phase: 300
Project No.: 01	Drawing No.: 1
4026	Rev: -